
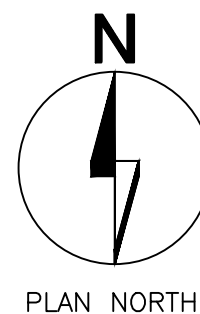


X:\PROJECTS\21544 Strickland Brothers Dallas CA\CADD\STR\0121544S1.dwg, S1.0, 12/29/2021 3:11:40 PM, cobrains, DWG To PDF.pc3, ARCH (all based D (24.00 x 36.00 inches), 1:1

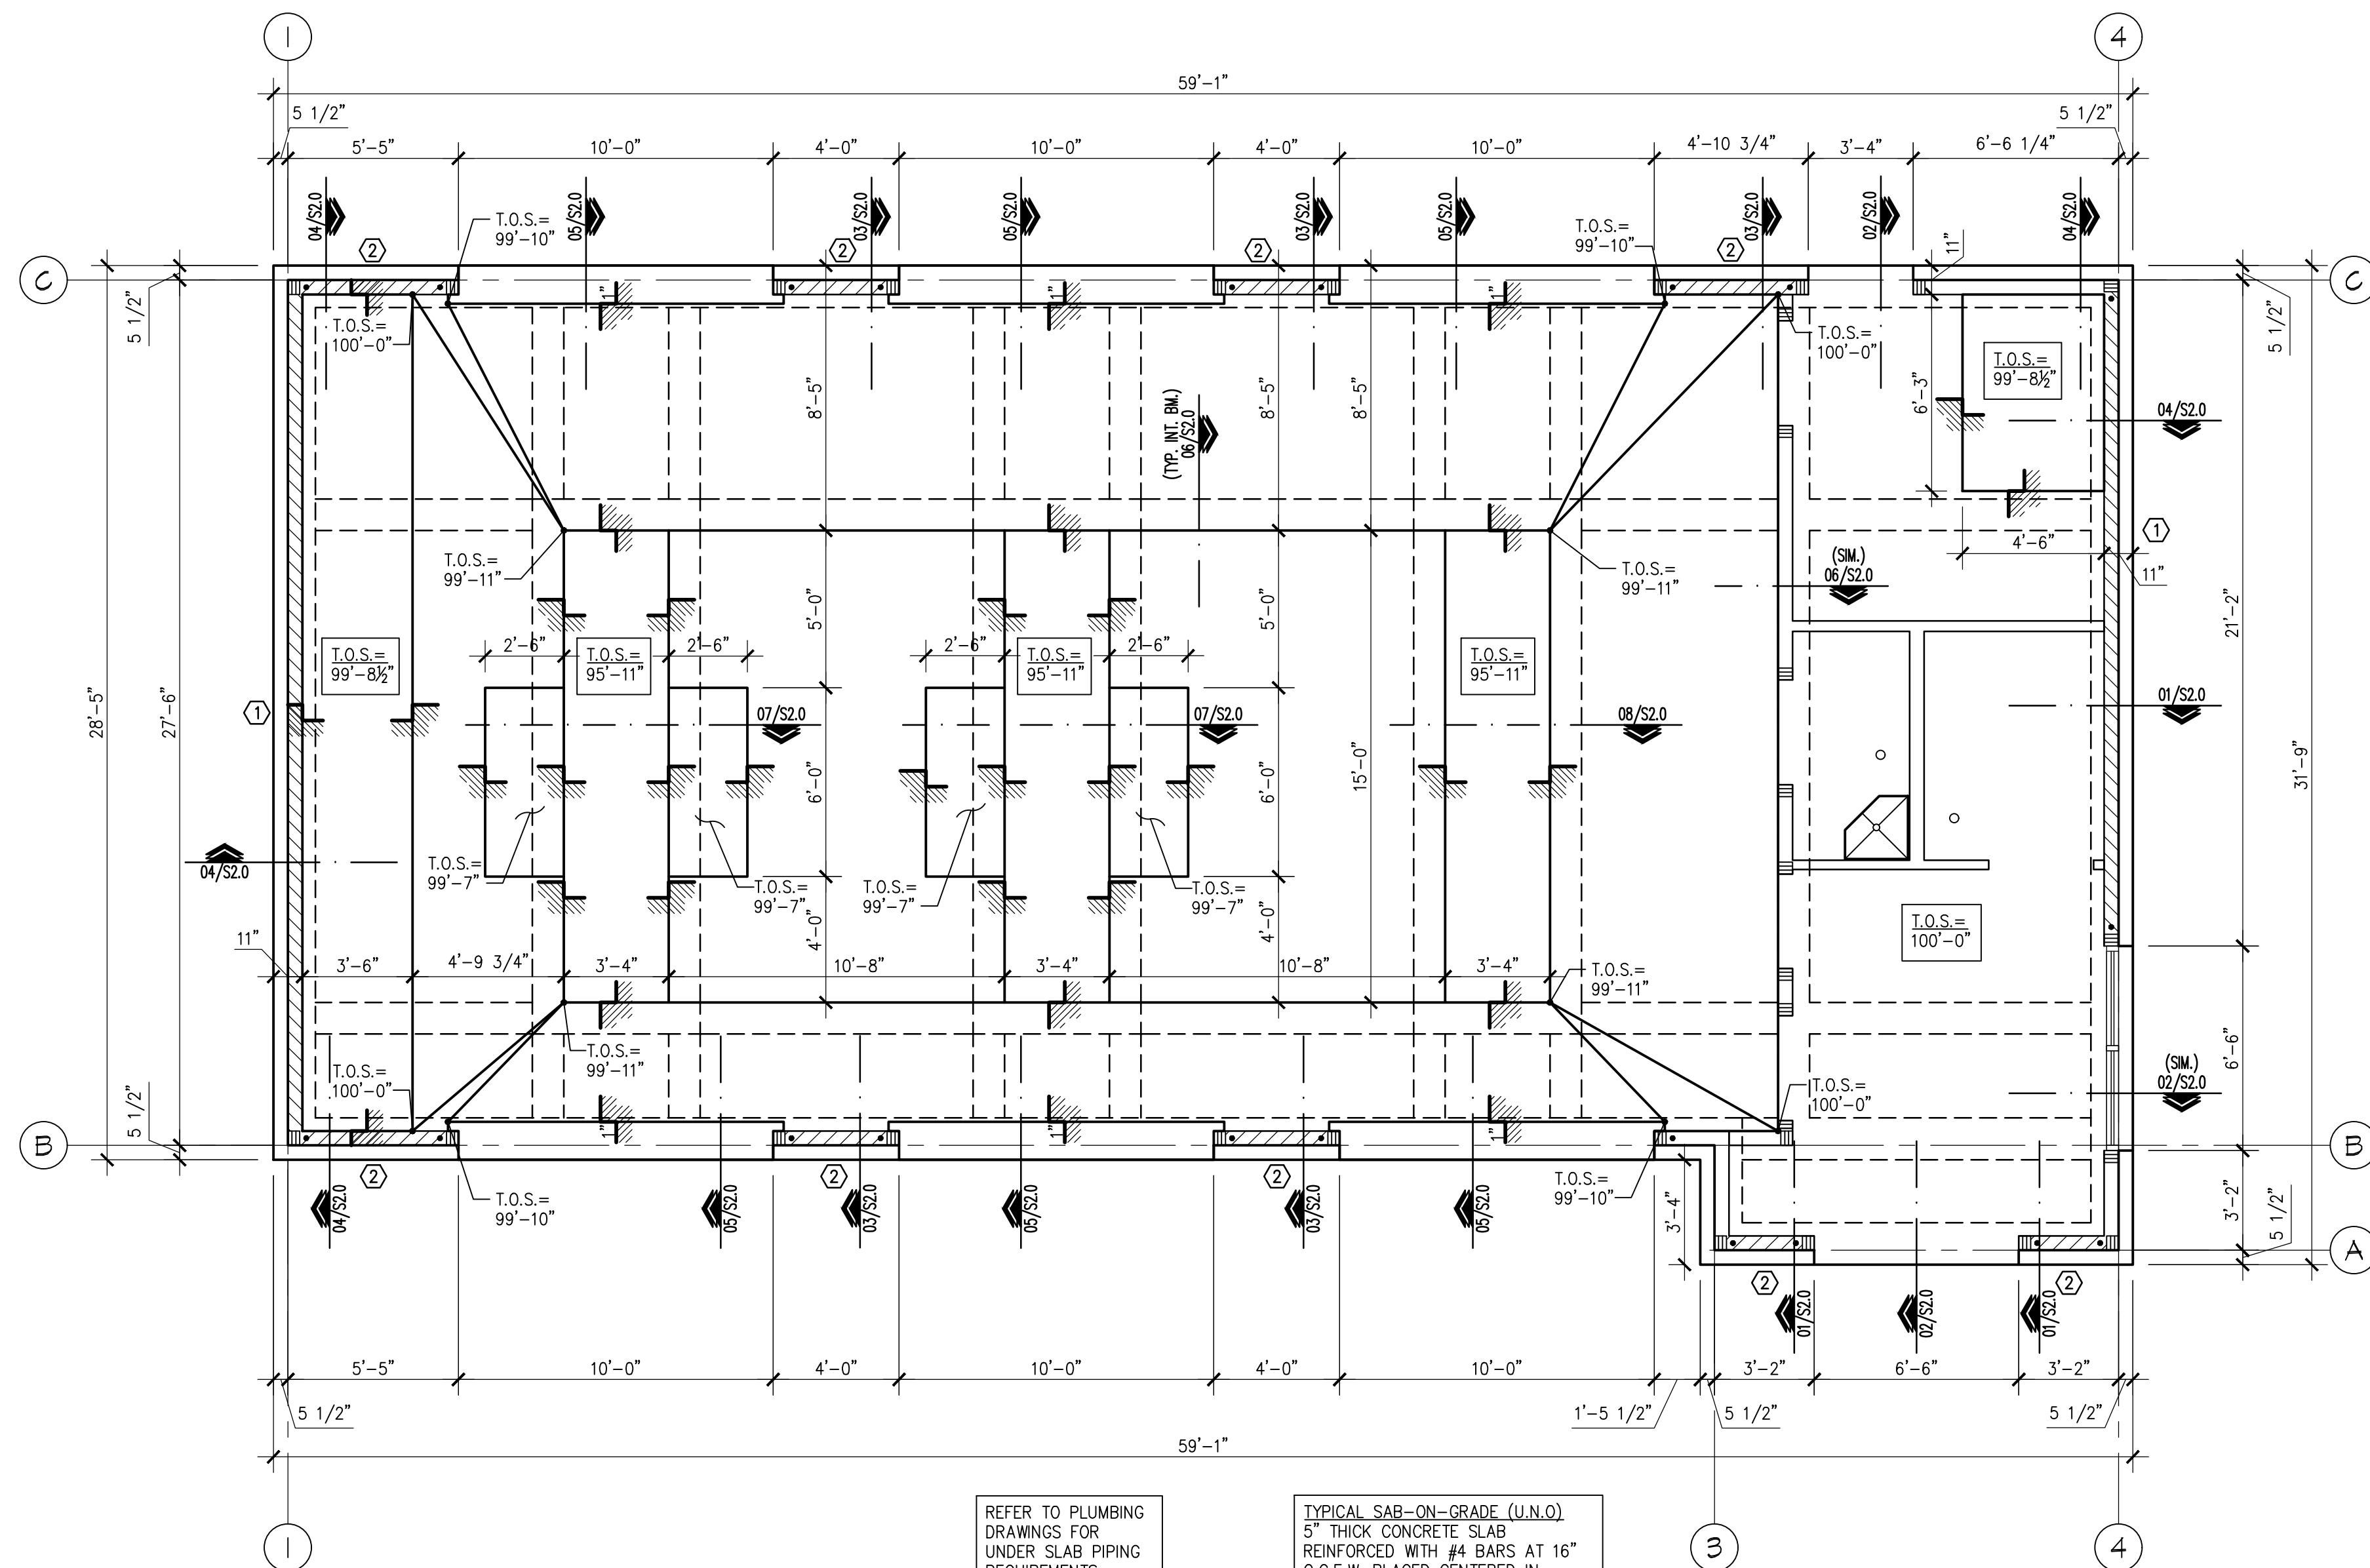

# **01 FOUNDATION PLAN**

SCALE: 1/4"=1'-0"

## PLAN NOTES:

1. REF. SHEET S0.0 FOR STRUCTURAL NOTES AND SPECIAL INSPECTION REQUIREMENTS.
2. REF. 09/S2.0 FOR TYPICAL CORNER BAR DETAIL AS REQUIRED.
3. REF. 10/S2.0 FOR TYPICAL SLAB RECESS DETAIL AS REQUIRED.
4. REF. 01/S2.1 FOR TYPICAL GRADE BEAM PENETRATION DETAIL AS REQUIRED.
5. REF. 02/S2.1 FOR TYPICAL CURB DETAIL AS REQUIRED.
6. (\*) INDICATES SIMPSON HDU HOLDDOWN. REFER TO SHEARWALL SCHEDULE ON S1.1 FOR SIZE AND 03/S2.1 FOR TYPICAL HOLDOWN DETAIL.



**Ronald R. Roberts**  
Associates, Inc.  
Consulting Engineers  
2948 N. Stemmons Freeway  
Dallas, Texas 75247-6103  
Phone: (214) 637-6299  
www.rara.net

PRELIMINARY  
NOT FOR  
CONSTRUCTION.  
DESIGN REVIEW  
ONLY



**STRICKLAND BROTHERS**  
235 EAST PAULDING DRIVE  
DALLAS, GEORGIA 30157

Revisions:

File Name: 22015	Project No: 22015	Date: 12/07/21	Drawn By: CR	Checked By: CB
------------------	-------------------	----------------	--------------	----------------

SHEET  
**S1.0**  
FOUNDATION  
PLAN