

- PLAN NOTES
1. REFERENCE ARCHITECTURAL DRAWINGS FOR ALL OPENING DIMENSIONS.
  2. FINISH FLOOR ELEVATION SHALL MATCH EXISTING UNLESS NOTED OTHERWISE.

LEGEND

XX/SX.X

DETAIL NUMBER

SHEET NUMBER

SW#


(L = XX'-XX")

INDICATES SHEARWALL TYPE AND SHEATHING LENGTH REQUIRED

INDICATES EXISTING

CJ

INDICATES CONTROL JOINT IN SLAB REF 5/S2.0

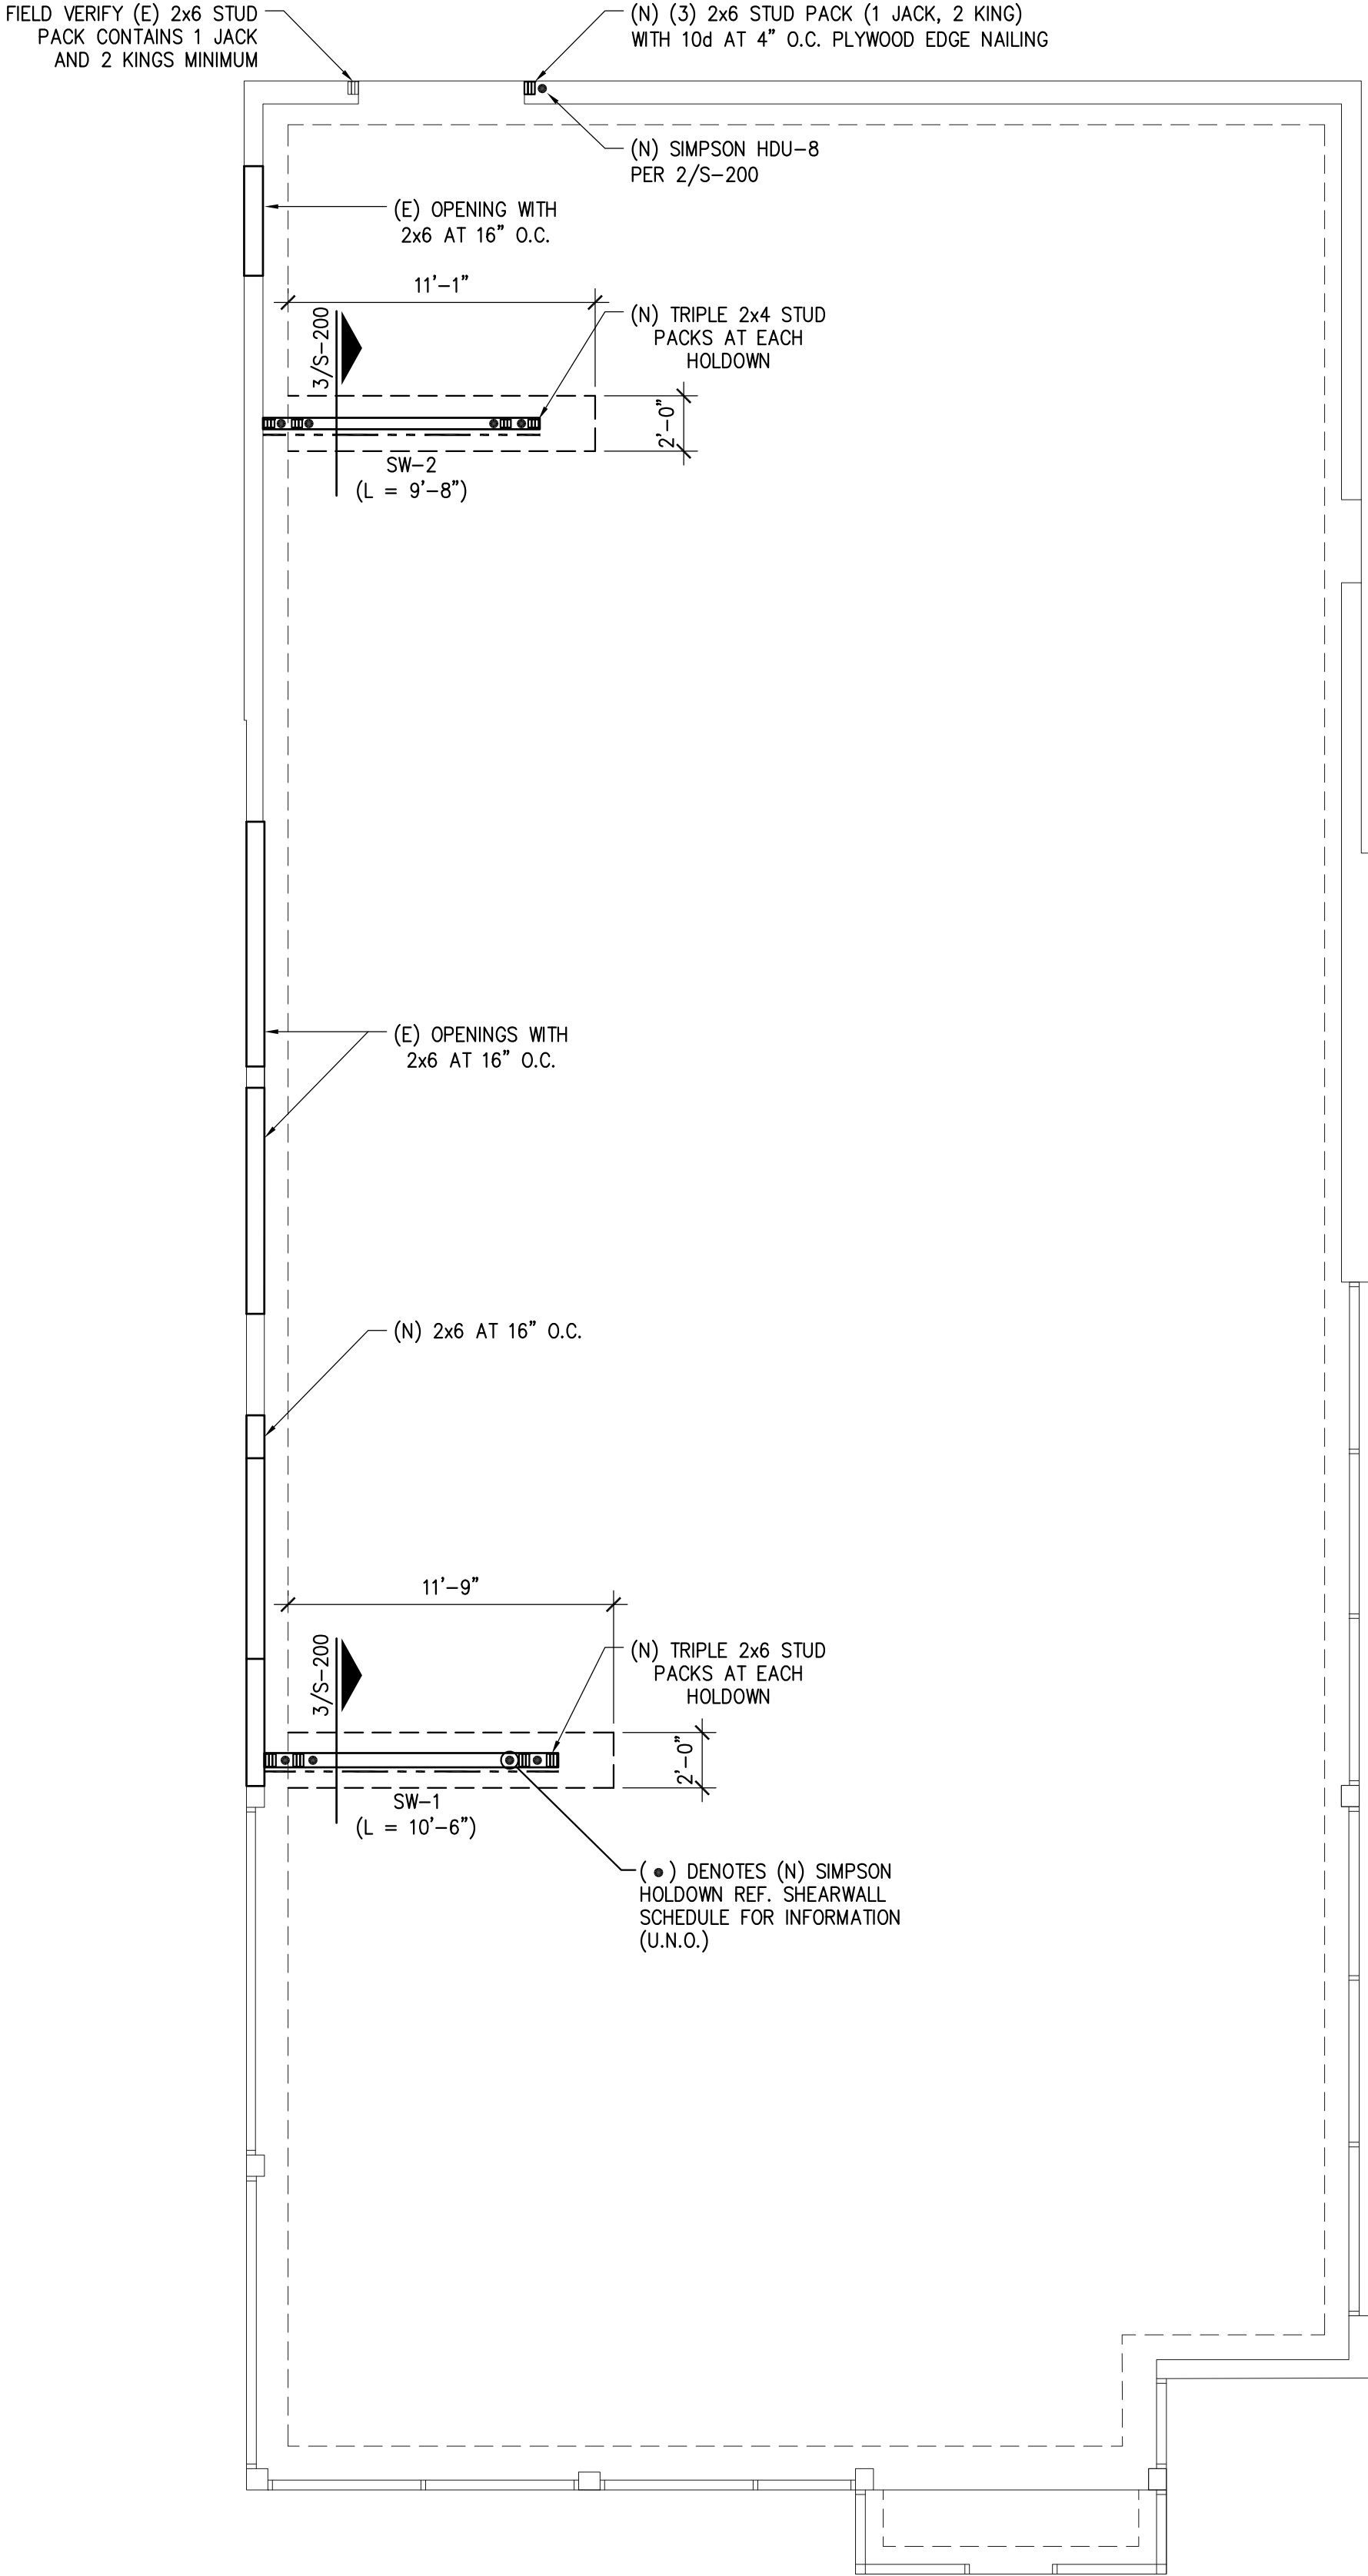

PANDA EXPRESS, INC.  
1683 Walnut Grove Ave.  
Rosemead, California  
91770  
Telephone: 626.799.9898  
Facsimile: 626.372.8288

All ideas, designs, arrangement and plans indicated or represented by this drawing are the property of Panda Express Inc. and were created for use on this specific project. None of these ideas, designs, arrangements or plans may be used by or disclosed to any person, firm, or corporation without the written permission of Panda Express Inc.

REVISIONS:


ISSUE DATE:

1st	DEVELOPER REVIEW	07.15.19
2nd	SITE PLAN SUBMITTAL	08.26.19
3rd	SITE COMMENTS	09.05.19
4th	ISSUE FOR PERMIT	10.01.19
5th	ISSUE FOR BID	11.07.19

DRAWN BY: PM / KL / EA

PANDA PROJECT #: S8-20-D7163

ARCH PROJECT #: 19027

James F. Turner

Engineers, L.P.

Consulting Engineers

8340 Meadow Road, #160

Douglas, TX 75231

214.750.2900

Job #82206

Cal. #2A-5874-E

ALABAMA

REGISTERED

No. 14970

PROFESSIONAL

ENGINEER

JAMES F. TURNER

11/1/19

Heights Venture  
ARCHITECTURE • DESIGN

HOUSTON 1111 North Loop West, Suite 800 Houston, Texas 77008 713 869 1103 V  
DALLAS 5741 Legacy Drive, Suite 320 Plano, Texas, 75024 972 490 7292 V

PANDA EXPRESS

2096 INTERSTATE DR.  
OPELIKA, AL, 36801  
3600 FSDT

TWW REMODEL

S-100

FOUNDATION PLAN

TRUE WARM & WELCOME

FOUNDATION PLAN

1

Scale:3/16"=1'-0"

S-100

BID ISSUE