



Chick-fil-A
5200 Buffington Road
Atlanta, Georgia 30349-2998

INTERPLAN
ARCHITECTURE
ENGINEERING
INTERIOR DESIGN
PROJECT MANAGEMENT

604 COURTLAND STREET
SUITE 100
ORLANDO, FLORIDA 32804
PH 407.645.5008
FX 407.629.9124

SEAL: THIS DOCUMENT IS NOT FOR CONSTRUCTION
UNLESS THE ARCHITECT OR ENGINEER'S
SIGNATURE AND SEAL APPEAR BELOW


CHICK-FIL-A
Cherokee Place FSR
115 Cherokee Place, Cartersville, GA 30121

FSR# 00534


REVISION SCHEDULE			DESCRIPTION
NO.	DATE		
3	01/12/18		CITY COMMENTS
5	03/12/18		COORDINATION REVISIONS

CONSULTANT PROJECT # 2017.0149
PRINTED FOR Bid
DATE November 20, 2017
DRAWN BY AD
SHEET
EXTERIOR ELEVATIONS
AND SECTIONS
SHEET NUMBER


A-301L

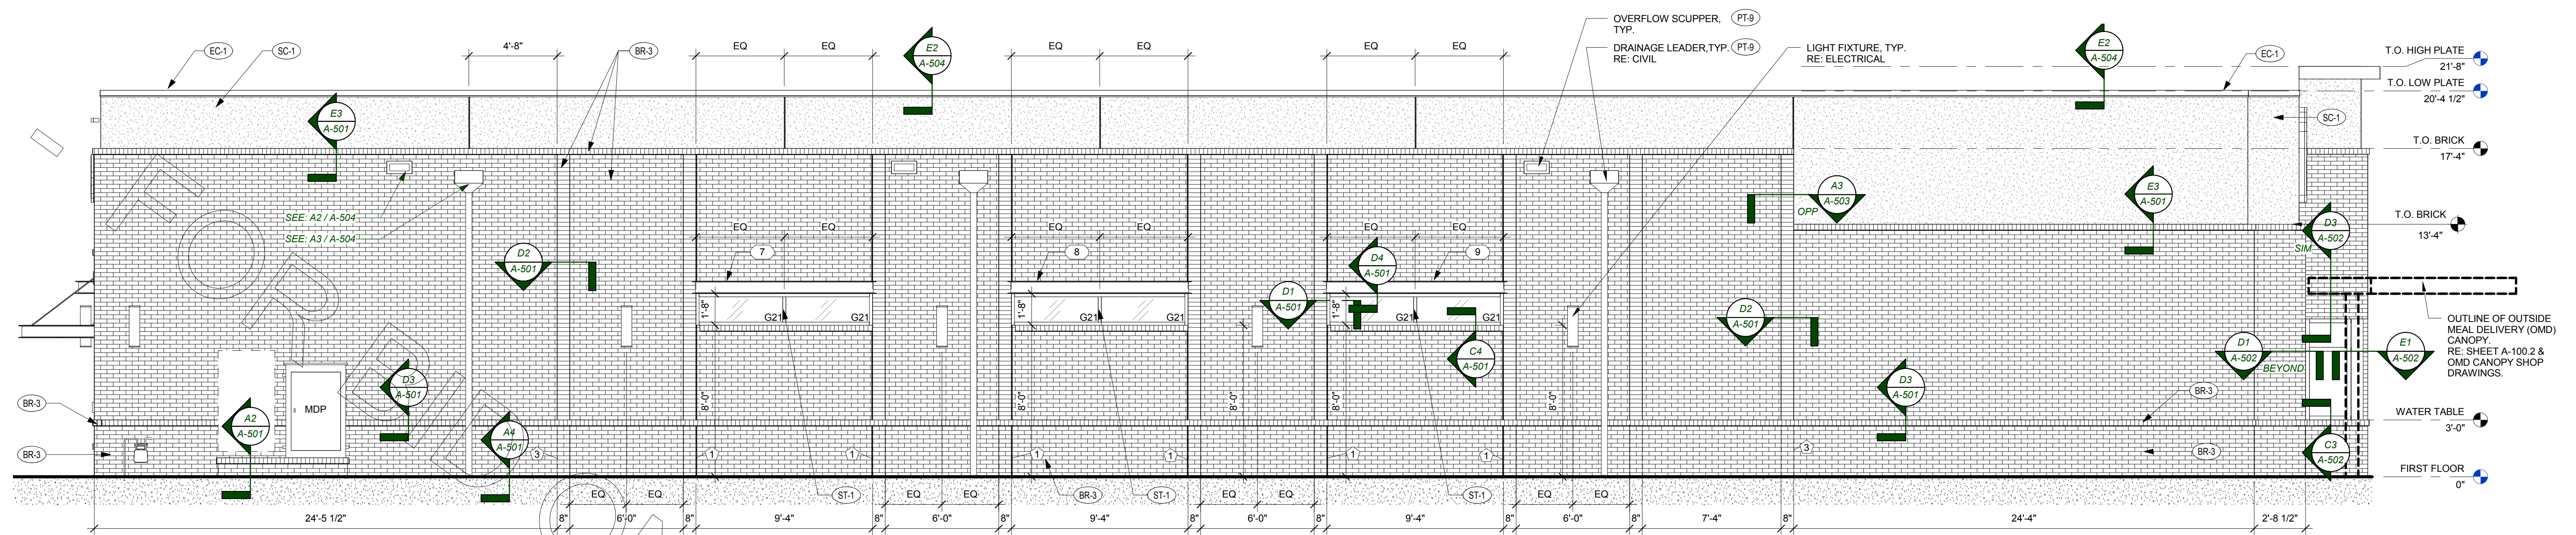

D1 DRIVE-THRU ELEVATION -LRG
1/4" = 1'-0"

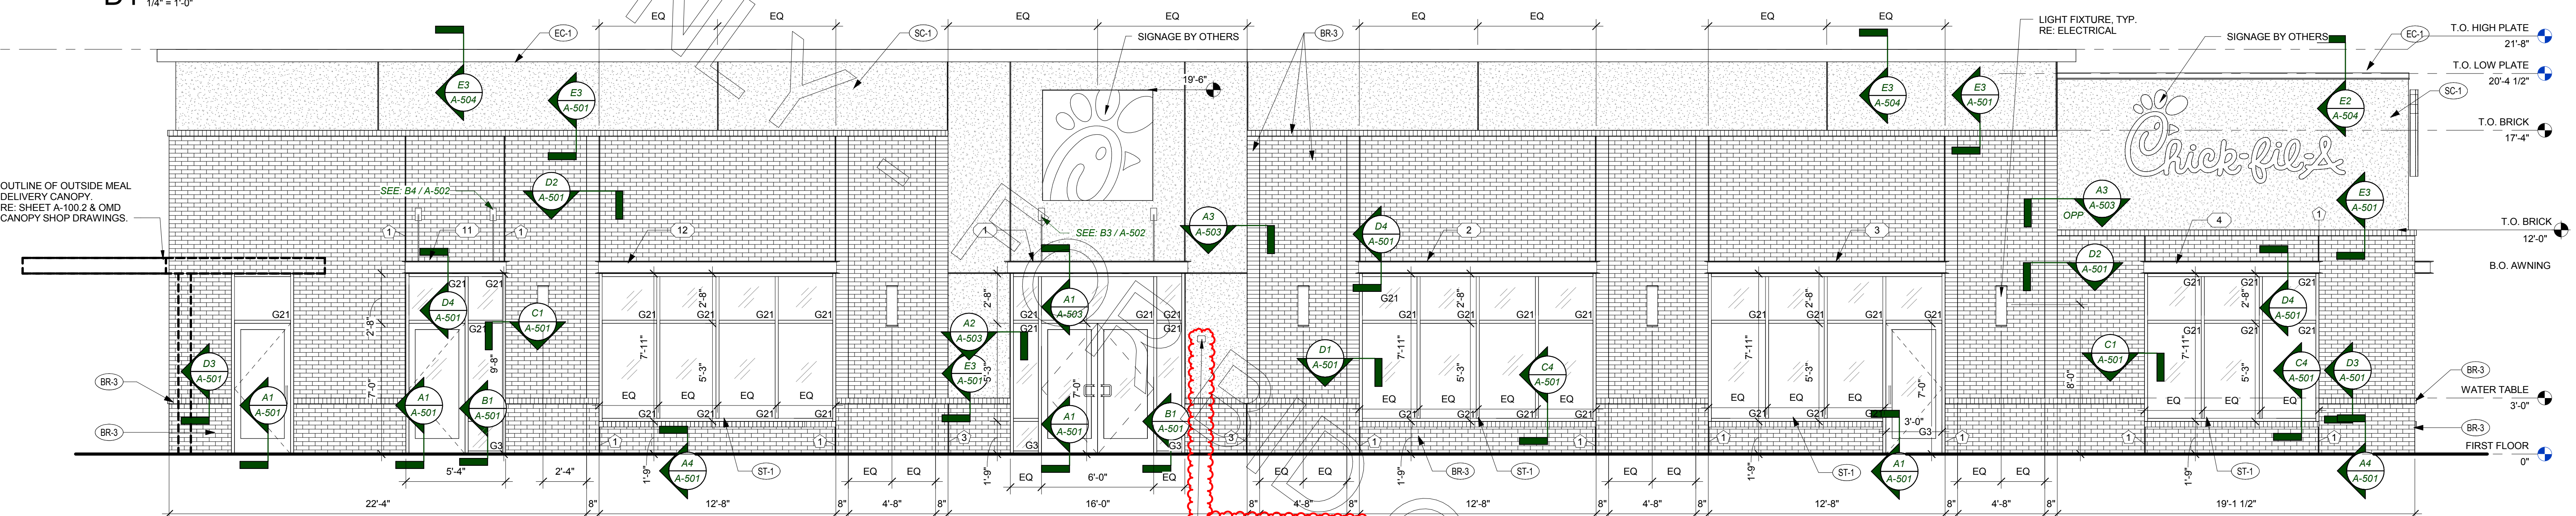

C1 FRONT ELEVATION -LRG
1/4" = 1'-0"

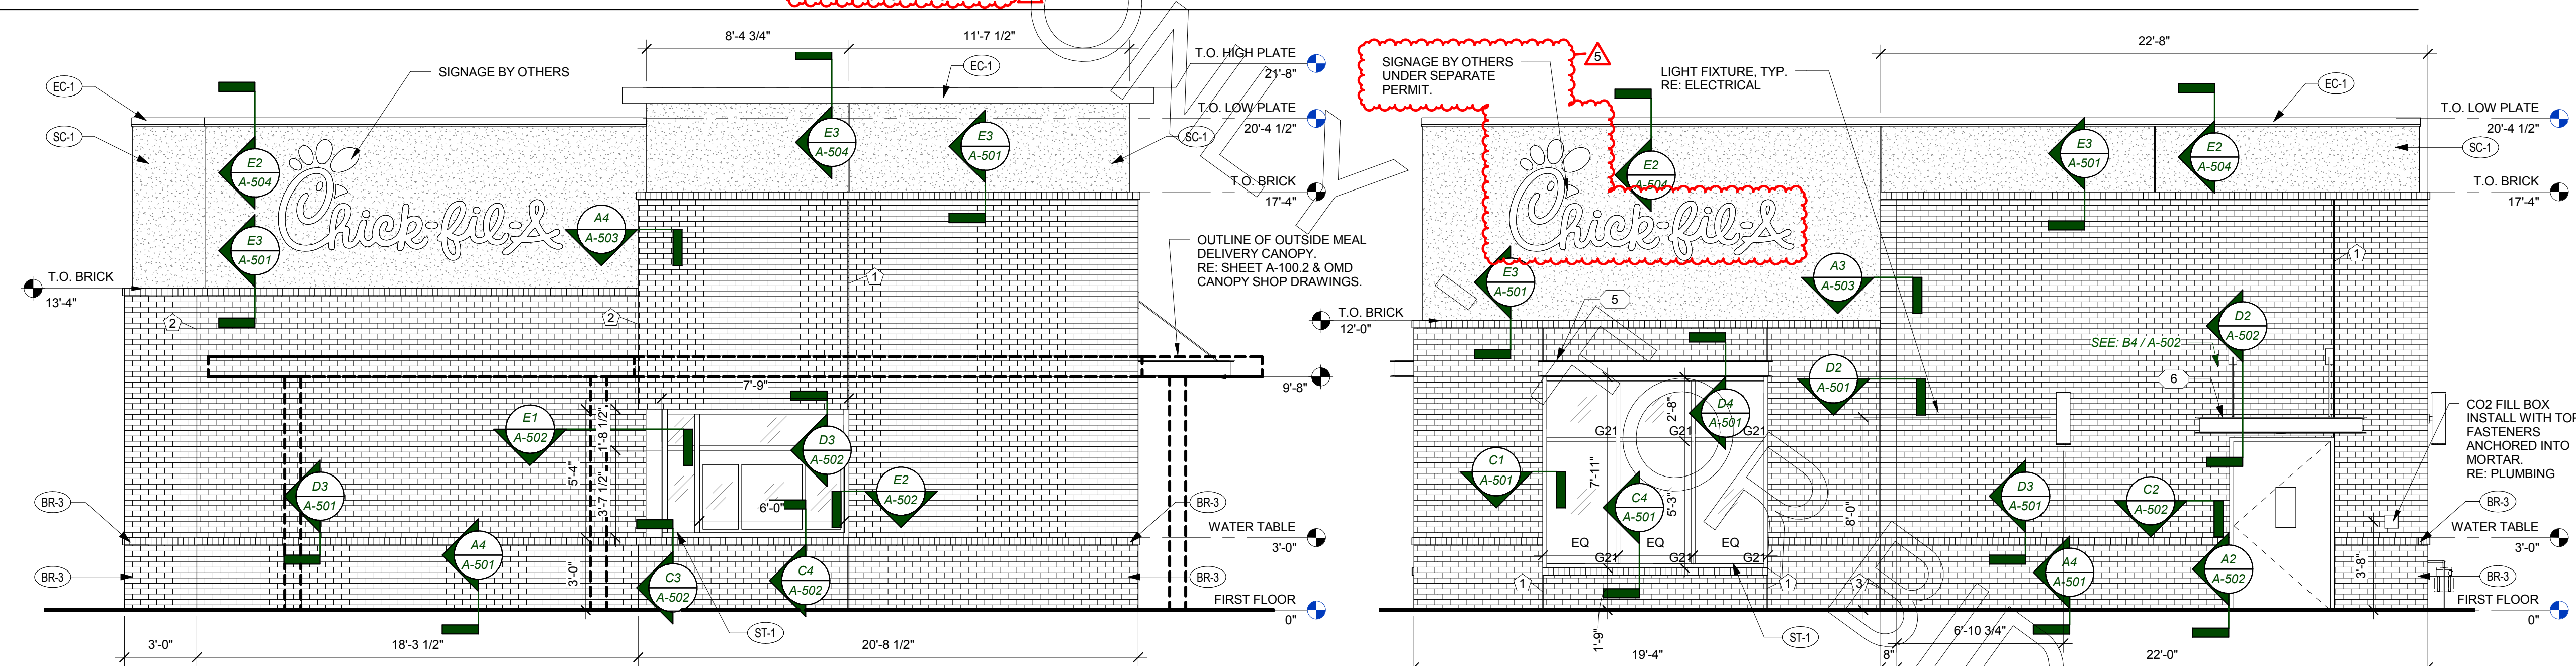

B3 FRONT / SIDE ELEVATION -LRG
1/4" = 1'-0"

B1 REAR ELEVATION -LRG
1/4" = 1'-0"

GLAZING SCHEDULE

MARK	THICKNESS	TYPE	TINT	REMARKS
G3	1/4"	TEMPERED	CLEAR	
G1	1/4"	LAMINATED	CLEAR	
G11	1/2"	TEMPERED	CLEAR	BUTT GLAZE
G21	1"	TEMPERED	CLEAR - LOW-E	PROVIDE THERMALLY BROKEN AT EXTERIOR LOCATIONS
G31	1"	TEMPERED	ACID ETCHED - LOW-E	PROVIDE THERMALLY BROKEN AT EXTERIOR LOCATIONS

Notes:
1. All glass to be G21 U.N.O.
2. Prototypical Storefront System (Mullions & Glazing combined) U-values: 0.46. SHGC: 0.28 (Clear Glass - Tinted glass will not be accepted).
3. Site Adapt Architect of Record responsible for updating glazing values per local Code Requirements. RE: Specifications, Section 08800.
4. Site Adapt Architect of Record to verify the use of G31 per local site conditions to limit visibility to sensitive areas (such as Kitchen and Office).

FINISH SCHEDULE - EXTERIOR

MARK	DESCRIPTION	MANUFACTURER	MODEL NAME	MODEL NUMBER	COLOR	NOTE
BR-3	BRICK VENEER	BORAL BRICK	MODULAR			
EC-1	PARAPET WALL COPING	DURALAST / EXCEPTIONAL METALS	STANDARD FRP			
PT-7	EXTERIOR PAINT	SHERWIN WILLIAMS	SHER-CRYL HIGH PERFORMANCE ACRYLIC	SW 2807	CITADEL MIDNIGHT BRONZE (MATTE)	MORTAR: ARGOS SAN TAN
PT-9	EXTERIOR PAINT	SHERWIN WILLIAMS	SHER-CRYL HIGH PERFORMANCE ACRYLIC		ROCKWOOD DARK BRONZE	REFUSE ENCLOSURE: FINISH: SEMI-GLOSS ON DOOR FRAMES, SATIN ON WALLS
SC-1	STUCCO	STO	POWERWALL		STO WHITE	FINISH: SAND MEDIUM
ST-1	STOREFRONT	KAWNEER	TRIFAB 451		DARK BRONZE (MATTE)	

WALL TYPES SCHEDULE - EXTERIOR

MARK	DESCRIPTION (DOES NOT INCLUDE FINISHES)
x-MB-BR	BRICK ON AIR SPACE ON 30# FELT ON EXTERIOR SHEATHING ON 6 INCH METAL STUD FRAMING ON INTERIOR SHEATHING
x-MB-SC	STUCCO SYSTEM AS DETAILED ON EXTERIOR SHEATHING ON 6 INCH METAL STUD FRAMING ON INTERIOR SHEATHING
x-WB-BR	BRICK ON AIR SPACE ON 30# FELT ON EXTERIOR SHEATHING ON 2x6 WD STUD FRAMING ON INTERIOR SHEATHING
x-WB-SC	STUCCO SYSTEM AS DETAILED ON EXTERIOR SHEATHING ON 2x6 WD STUD FRAMING ON INTERIOR SHEATHING

BRICK EXPANSION JOINT LEGEND

- ALIGN EJ WITH JAMB
 - ALIGN EJ WITH CORNER OF WALL
 - ALIGN WITH EXTENT OF BRICK ABOVE
- NOTE: EJ SEALANT COLOR TO MATCH MORTAR COLOR.

EXTERIOR CANOPY SCHEDULE - LRG

Mark	Description	Count	Overall Width	Overall Depth	Overall Thickness	Tie Back Mounting (OFFSET FROM TOP)	Integral Lighting
1	Exterior Canopy	1	10'-0"	4'-0"	8"		Z-6" Yes
2	Exterior Canopy	1	13'-1"	1'-0"	8"		0" No
3	Exterior Canopy	1	13'-1"	1'-0"	8"		0" No
4	Exterior Canopy	1	9'-9"	1'-0"	8"		0" No
5	Exterior Canopy	1	9'-9"	1'-0"	8"		0" No
6	Exterior Canopy	1	7'-1"	4'-0"	8"		Z-6" Yes
7	Exterior Canopy	1	9'-9"	1'-0"	8"		0" No
8	Exterior Canopy	1	9'-9"	1'-0"	8"		0" No
9	Exterior Canopy	1	9'-9"	1'-0"	8"		0" No
11	Exterior Canopy	1	5'-9"	4'-0"	8"		Z-6" Yes
12	Exterior Canopy	1	13'-1"	1'-0"	8"		0" No

3/12/2018 4:42:29 PM