

CORNER RECORDDocument Number **CR1207**

City of Oakland

County of Alameda, California

Brief Legal Description: Lots 2995 to 3000, Map of Thorndale, 18 M 68

	CORNER TYPE		COORDINATES (Optional)	
	Government Corner <input type="checkbox"/>	Control <input type="checkbox"/>	N	_____
Meander <input type="checkbox"/>	Property <input checked="" type="checkbox"/>	E	_____	
Rancho <input type="checkbox"/>	Other <input type="checkbox"/>	Zone	Datum _____	
Date of Survey: JANUARY, 1999		Elevation _____		

Corner:Left as found ☐ Found and tagged ☐ Established ☒ Reestablished ☐ Rebuilt ☐

Identification and type of corner found: Evidence used to identify or procedure used to establish or reestablish the corner:

S E E R E V E R S E S I D E

A description of the physical condition of the monument as found and as set or reset: (box checked where applicable)

- | | | |
|-------------------------------------|---|--|
| <input checked="" type="checkbox"/> | ○ | FOUND STANDARD ALAMEDA COUNTY MONUMENT PER MAP OF THORNDALE(18M68) |
| <input checked="" type="checkbox"/> | ● | FOUND 3/8" REBAR, LS4739 |
| <input checked="" type="checkbox"/> | ▲ | FOUND RAILROAD SPIKE |
| <input type="checkbox"/> | ● | FOUND NAIL AND SHINER |
| <input type="checkbox"/> | ▲ | FOUND NAIL AND TAG |
| <input type="checkbox"/> | ■ | FOUND HUB AND TAG |
| <input type="checkbox"/> | + | SET CUT CROSS |
| <input checked="" type="checkbox"/> | ○ | SET 5\8" STEEL BAR W/ PLASTIC CAP LS 5452 |
| <input type="checkbox"/> | □ | SET HUB AND TAG LS 5452 |
| <input type="checkbox"/> | ⊗ | SET NAIL AND TAG |

SURVEYOR'S STATEMENT

This Corner Record was prepared by me or under my direction in conformance with the Land Surveyors Act on MARCH 26,1999

Eric (Rick) A. Humann LS 5452


COUNTY SURVEYOR'S STATEMENTThis Corner Record was received 4-1-1999 and examined and filed 4-27-1999

Signed


Title

DEPUTY
COUNTY SURVEYOR

County Surveyor's Comment _____

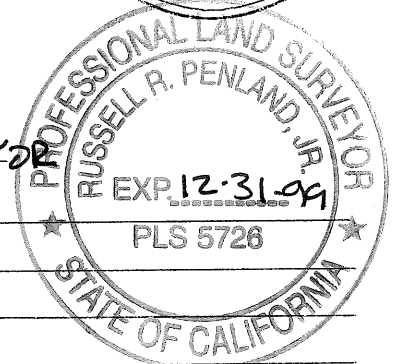

SEE REVERSE SIDE

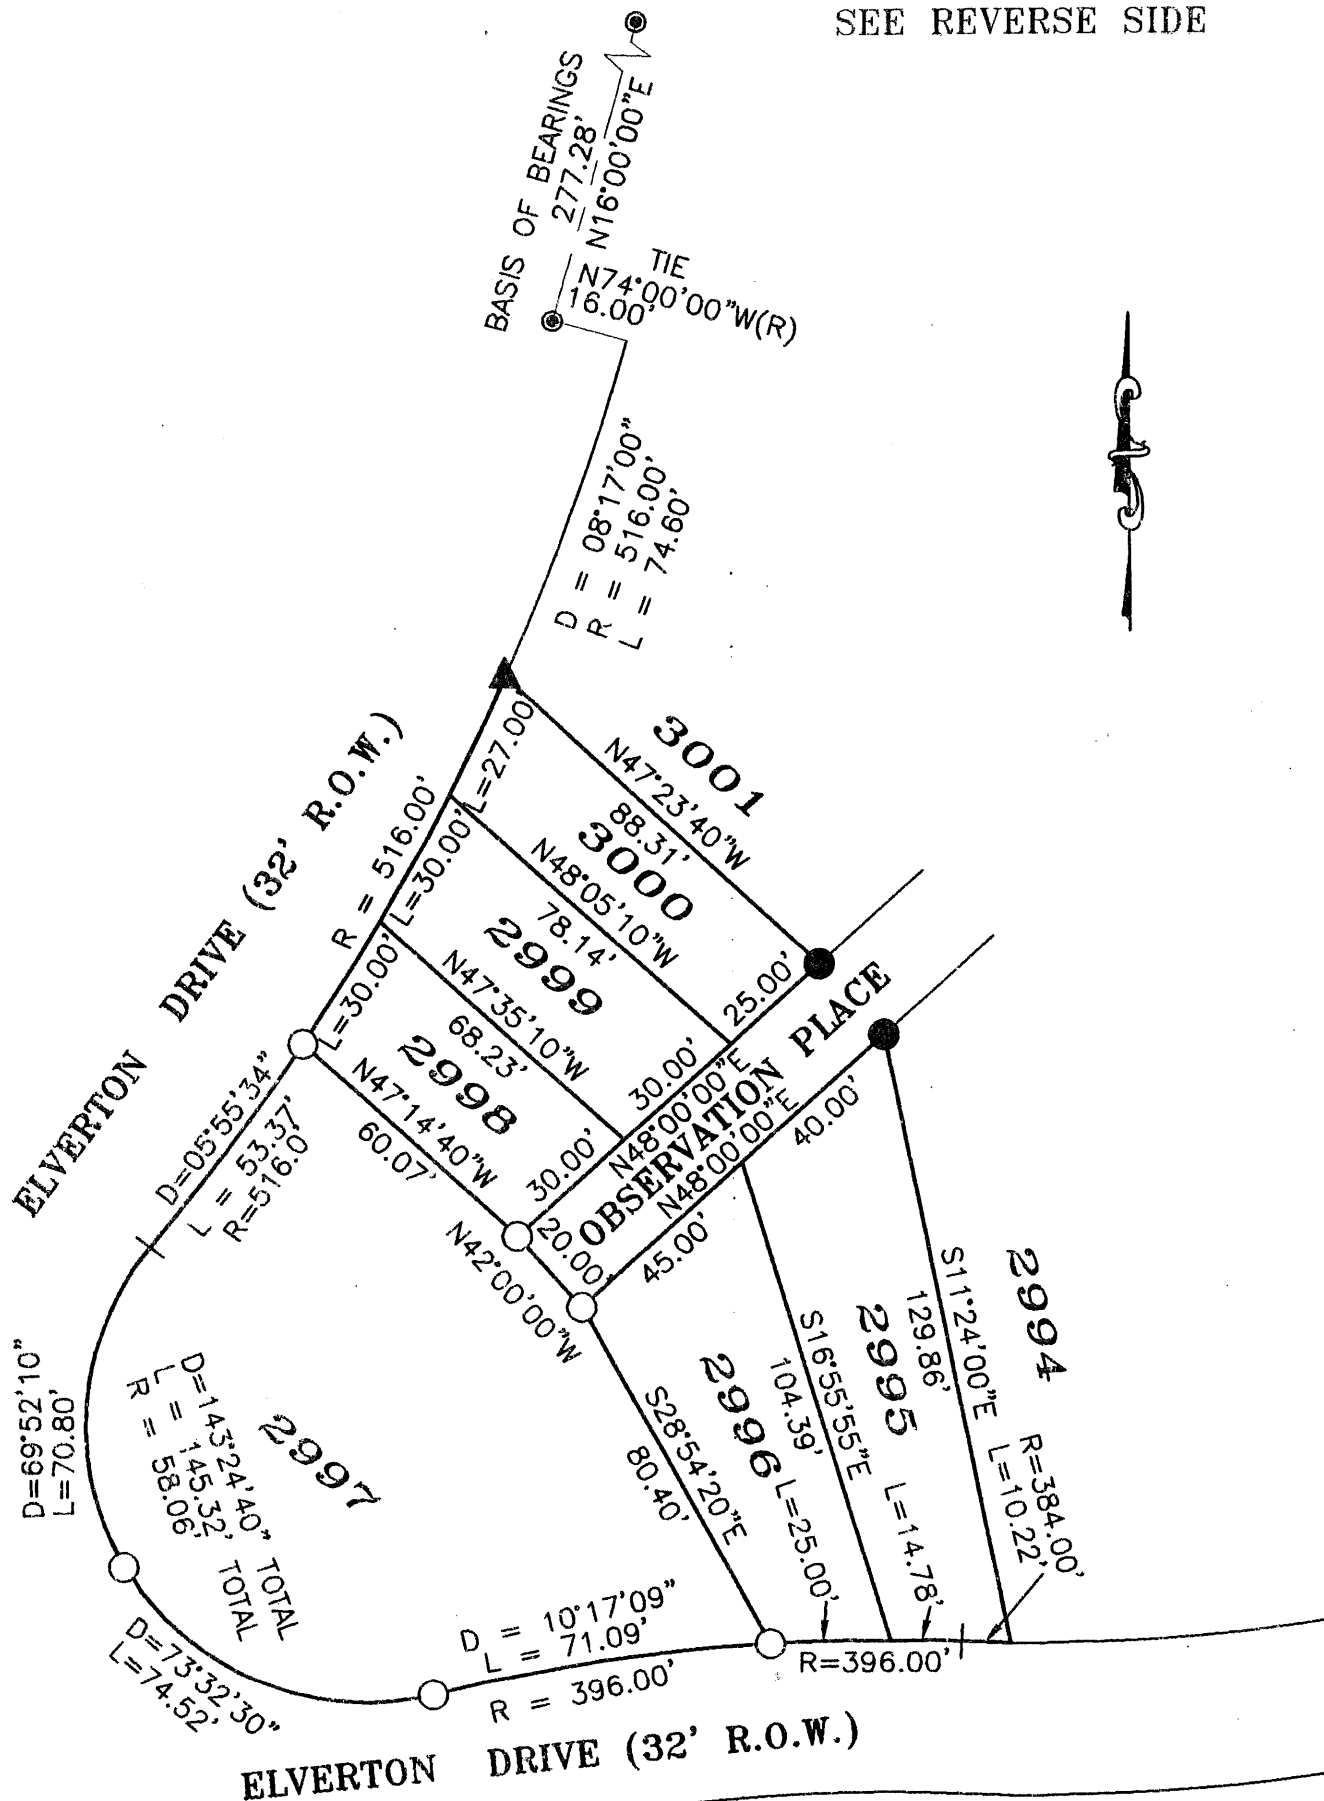

Scale: 1" = 40'

97026



HUMANN COMPANY INC.

ENGINEERING - SURVEYING
 1021 BROWN AVE. LAFAYETTE, CA 94549
 PH (925)283-5000 FAX (925)283-3578

CORNER RECORD