
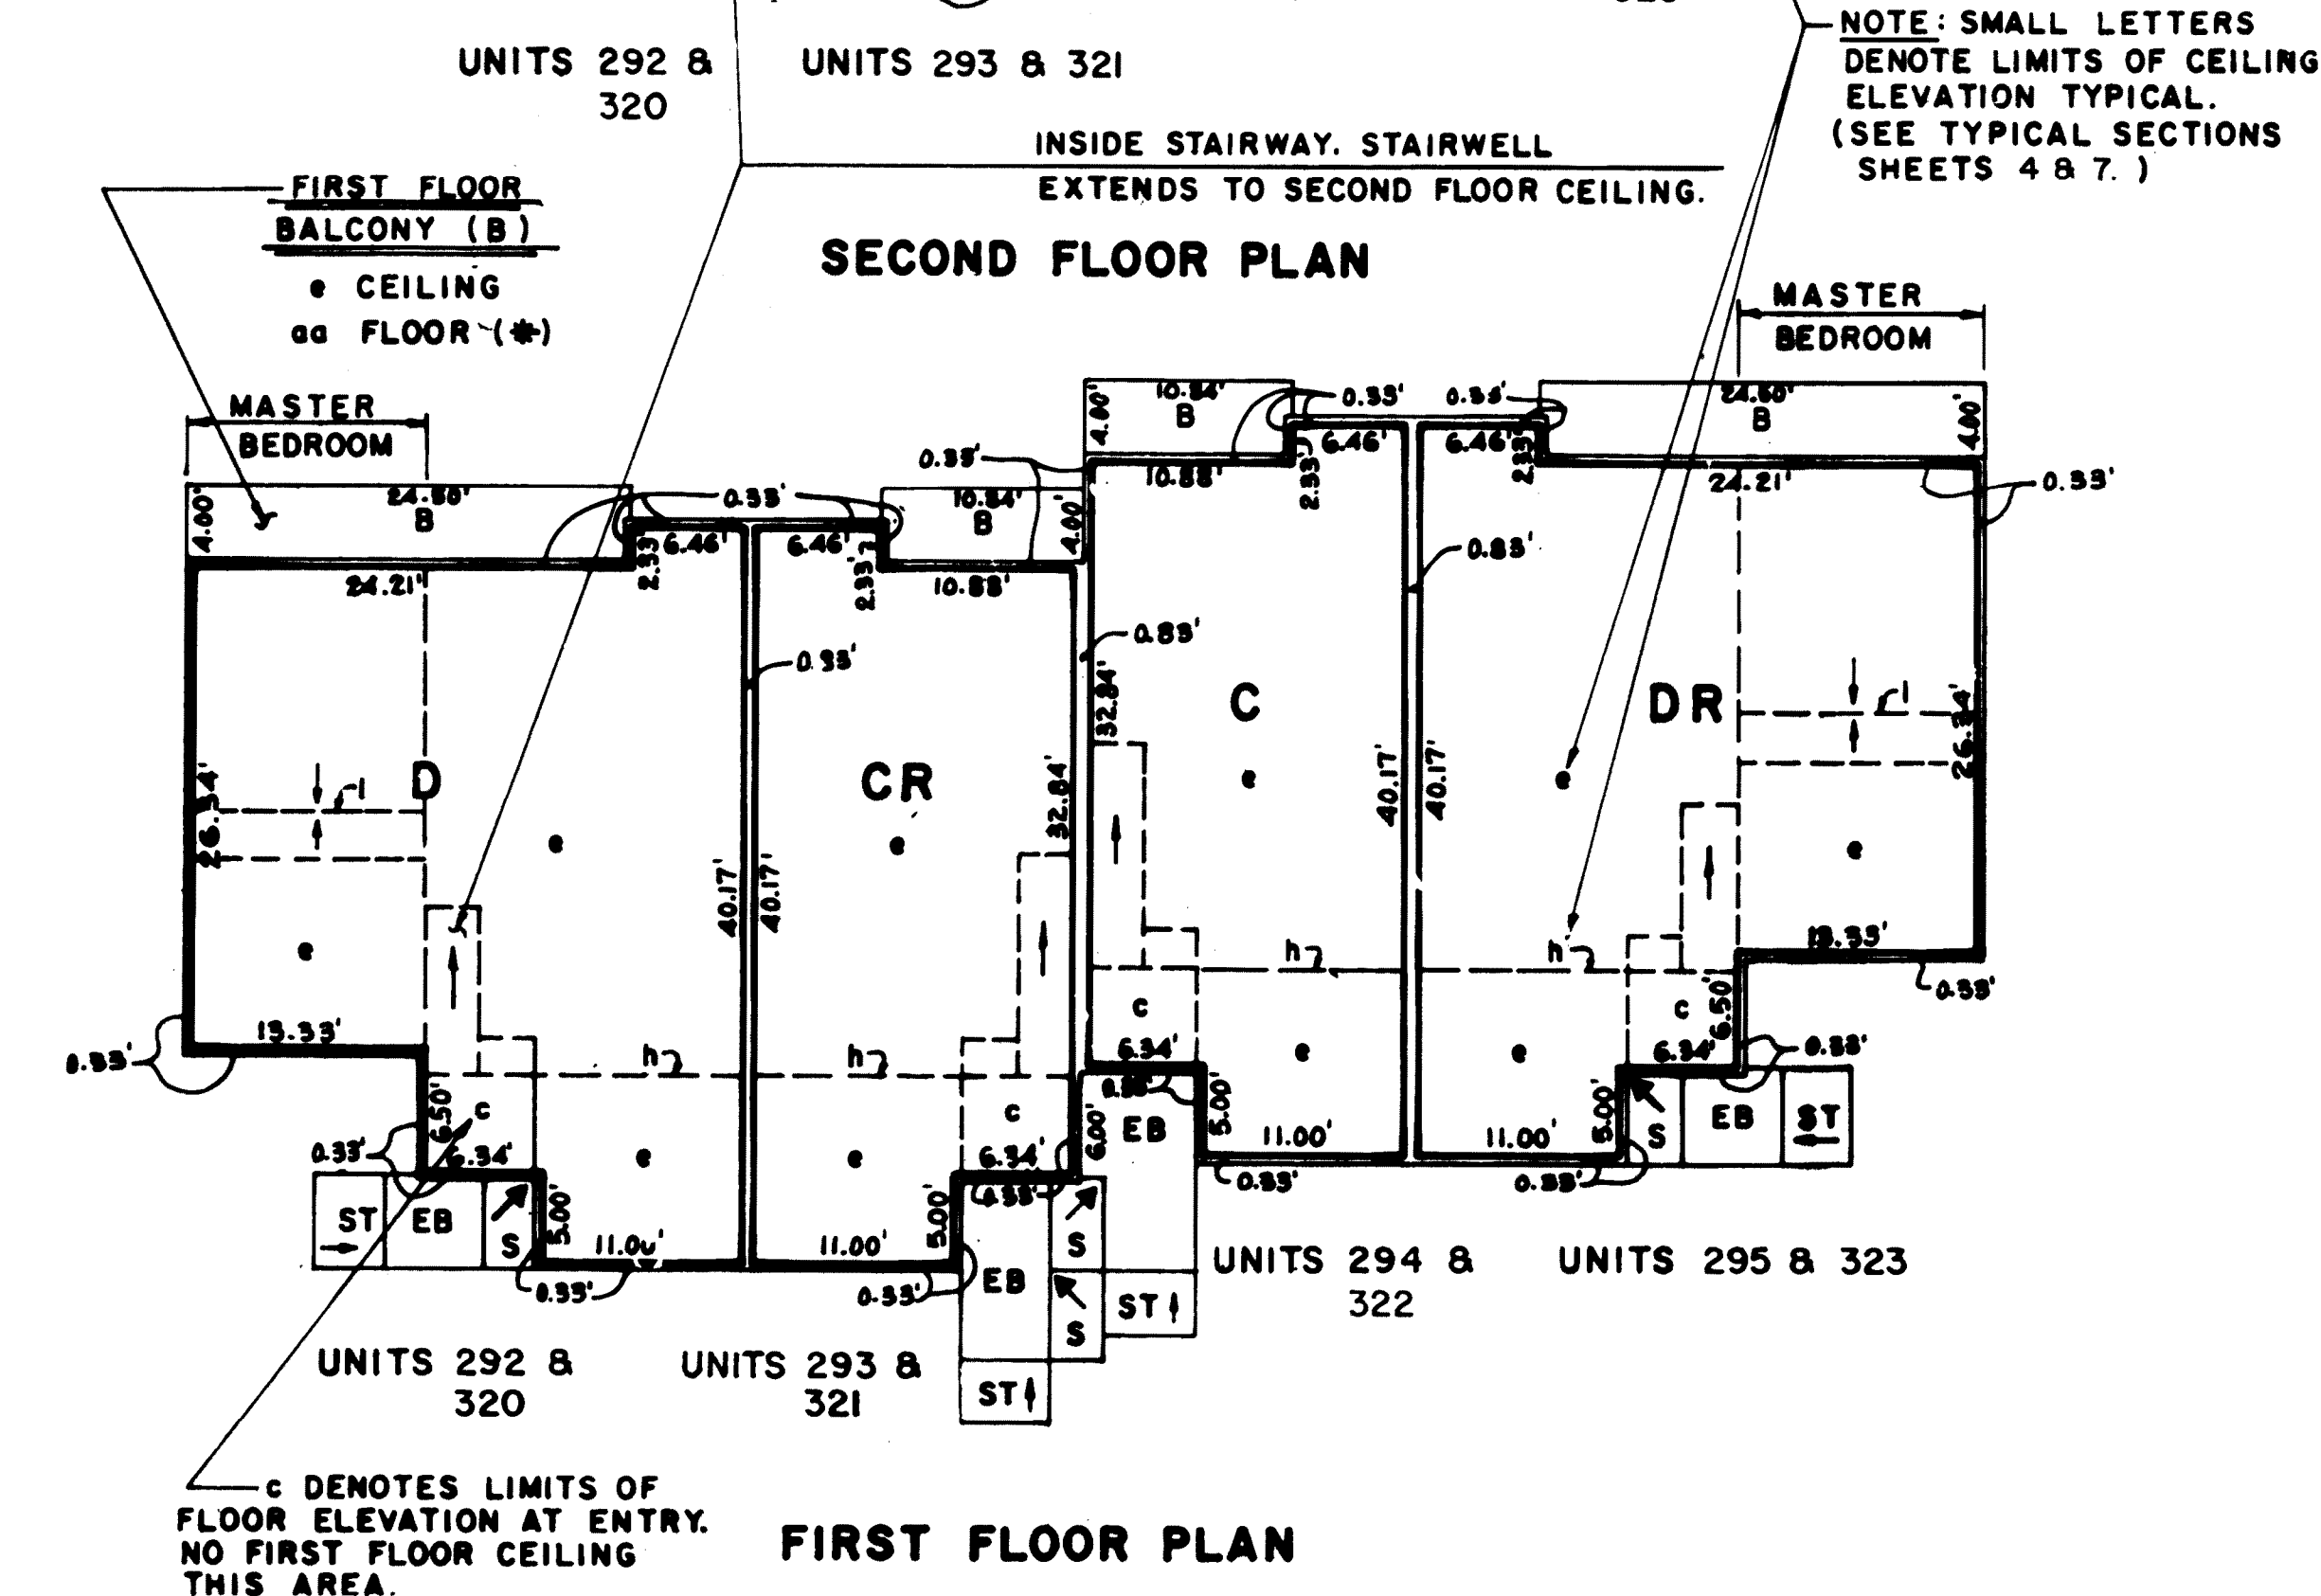


CONDOMINIUM PLAN FOR LOT "I" TRACT 36-122

SNOWCREEK II
CONSISTING OF 8 SHEETS
BEING ALL OF LOT "I" ON THAT CERTAIN
TRACT NO. 36-122

COUNTY OF MONO, CALIFORNIA

CREEGAN & D'ANGELO
CONSULTING ENGINEERS
SAN JOSE, CALIFORNIA
SCALE 1" = 10' AUGUST, 1980

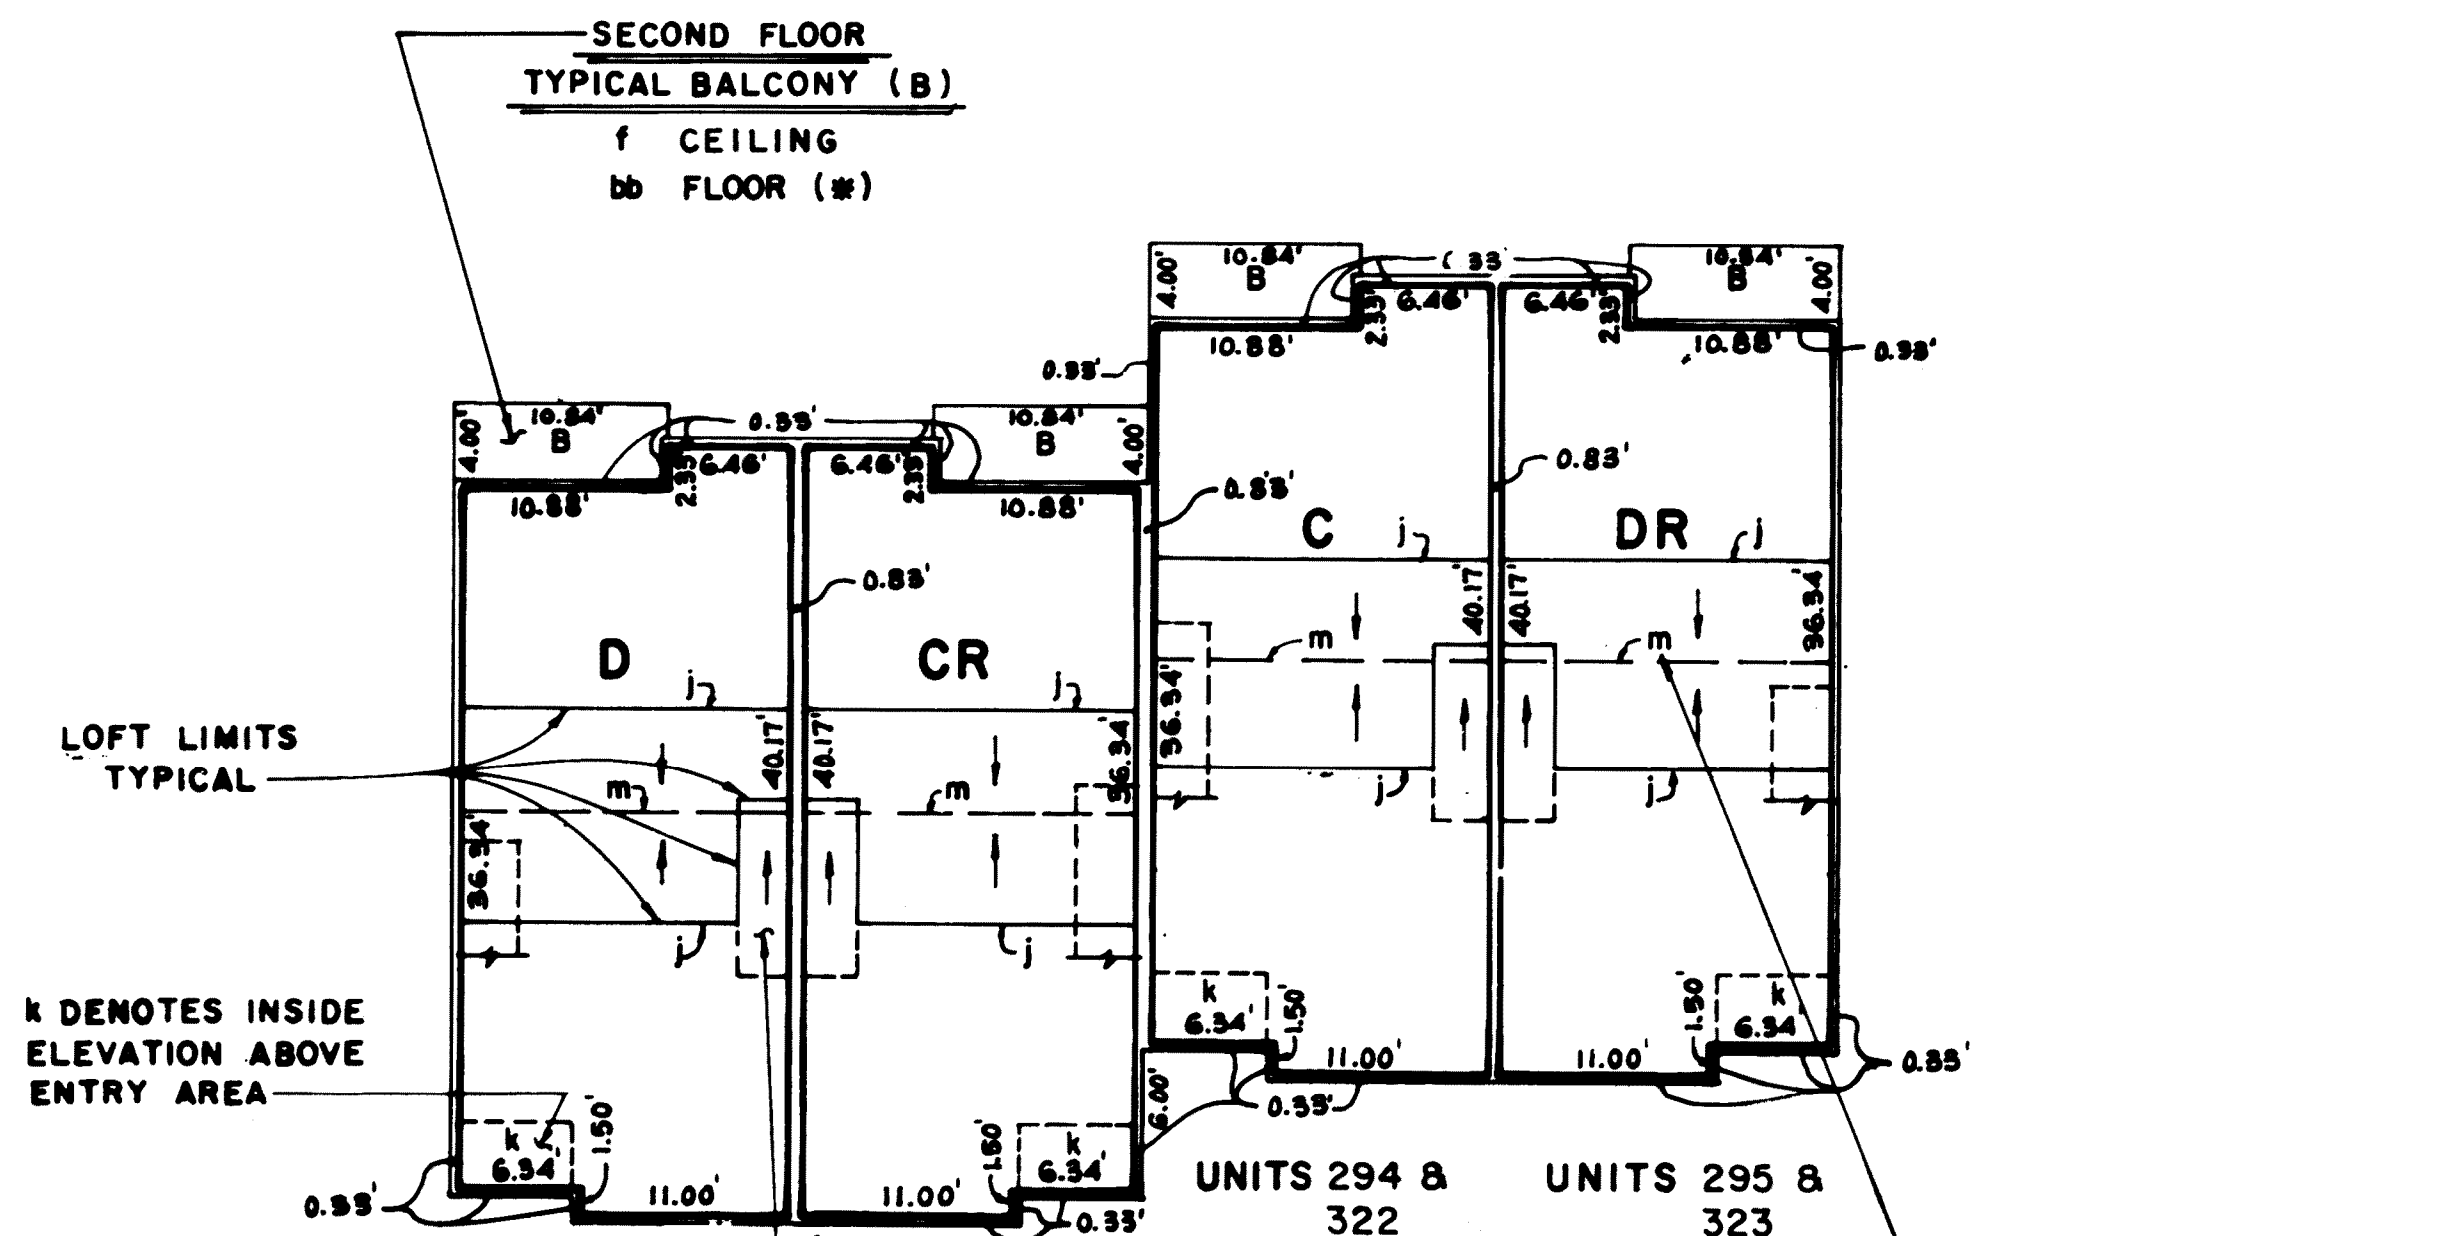

UNIT NO.	FLOOR ELEVATIONS				CEILING ELEVATIONS						
	a *	b *	c	d	e	f	h	j	k	l	m
292	7904.70	7913.70	7906.20	7921.45	7912.70	7920.41	7911.74	7920.45	7915.20	7918.31	7930.49
293	7904.70	7913.70	7906.20	7921.45	7912.70	7920.41	7911.74	7920.45	7915.20	7918.31	7930.49
294	7904.70	7913.70	7906.20	7921.45	7912.70	7920.41	7911.74	7920.45	7915.20	7918.31	7930.49
295	7904.70	7913.70	7906.20	7921.45	7912.70	7920.41	7911.74	7920.45	7915.20	7918.31	7930.49
320	7909.60	7918.60	7911.10	7926.35	7917.60	7925.31	7916.64	7925.35	7920.10	7923.21	7935.39
321	7909.60	7918.60	7911.10	7926.35	7917.60	7925.31	7916.64	7925.35	7920.10	7923.21	7935.39
322	7909.60	7918.60	7911.10	7926.35	7917.60	7925.31	7916.64	7925.35	7920.10	7923.21	7935.39
323	7909.60	7918.60	7911.10	7926.35	7917.60	7925.31	7916.64	7925.35	7920.10	7923.21	7935.39

(SEE SHEET 4 & 7 FOR TYPICAL SECTIONS)

* aa is 0.25' below Elevation a
bb is 0.25' below Elevation b

(FOR LEGEND SEE SHEET 2)